



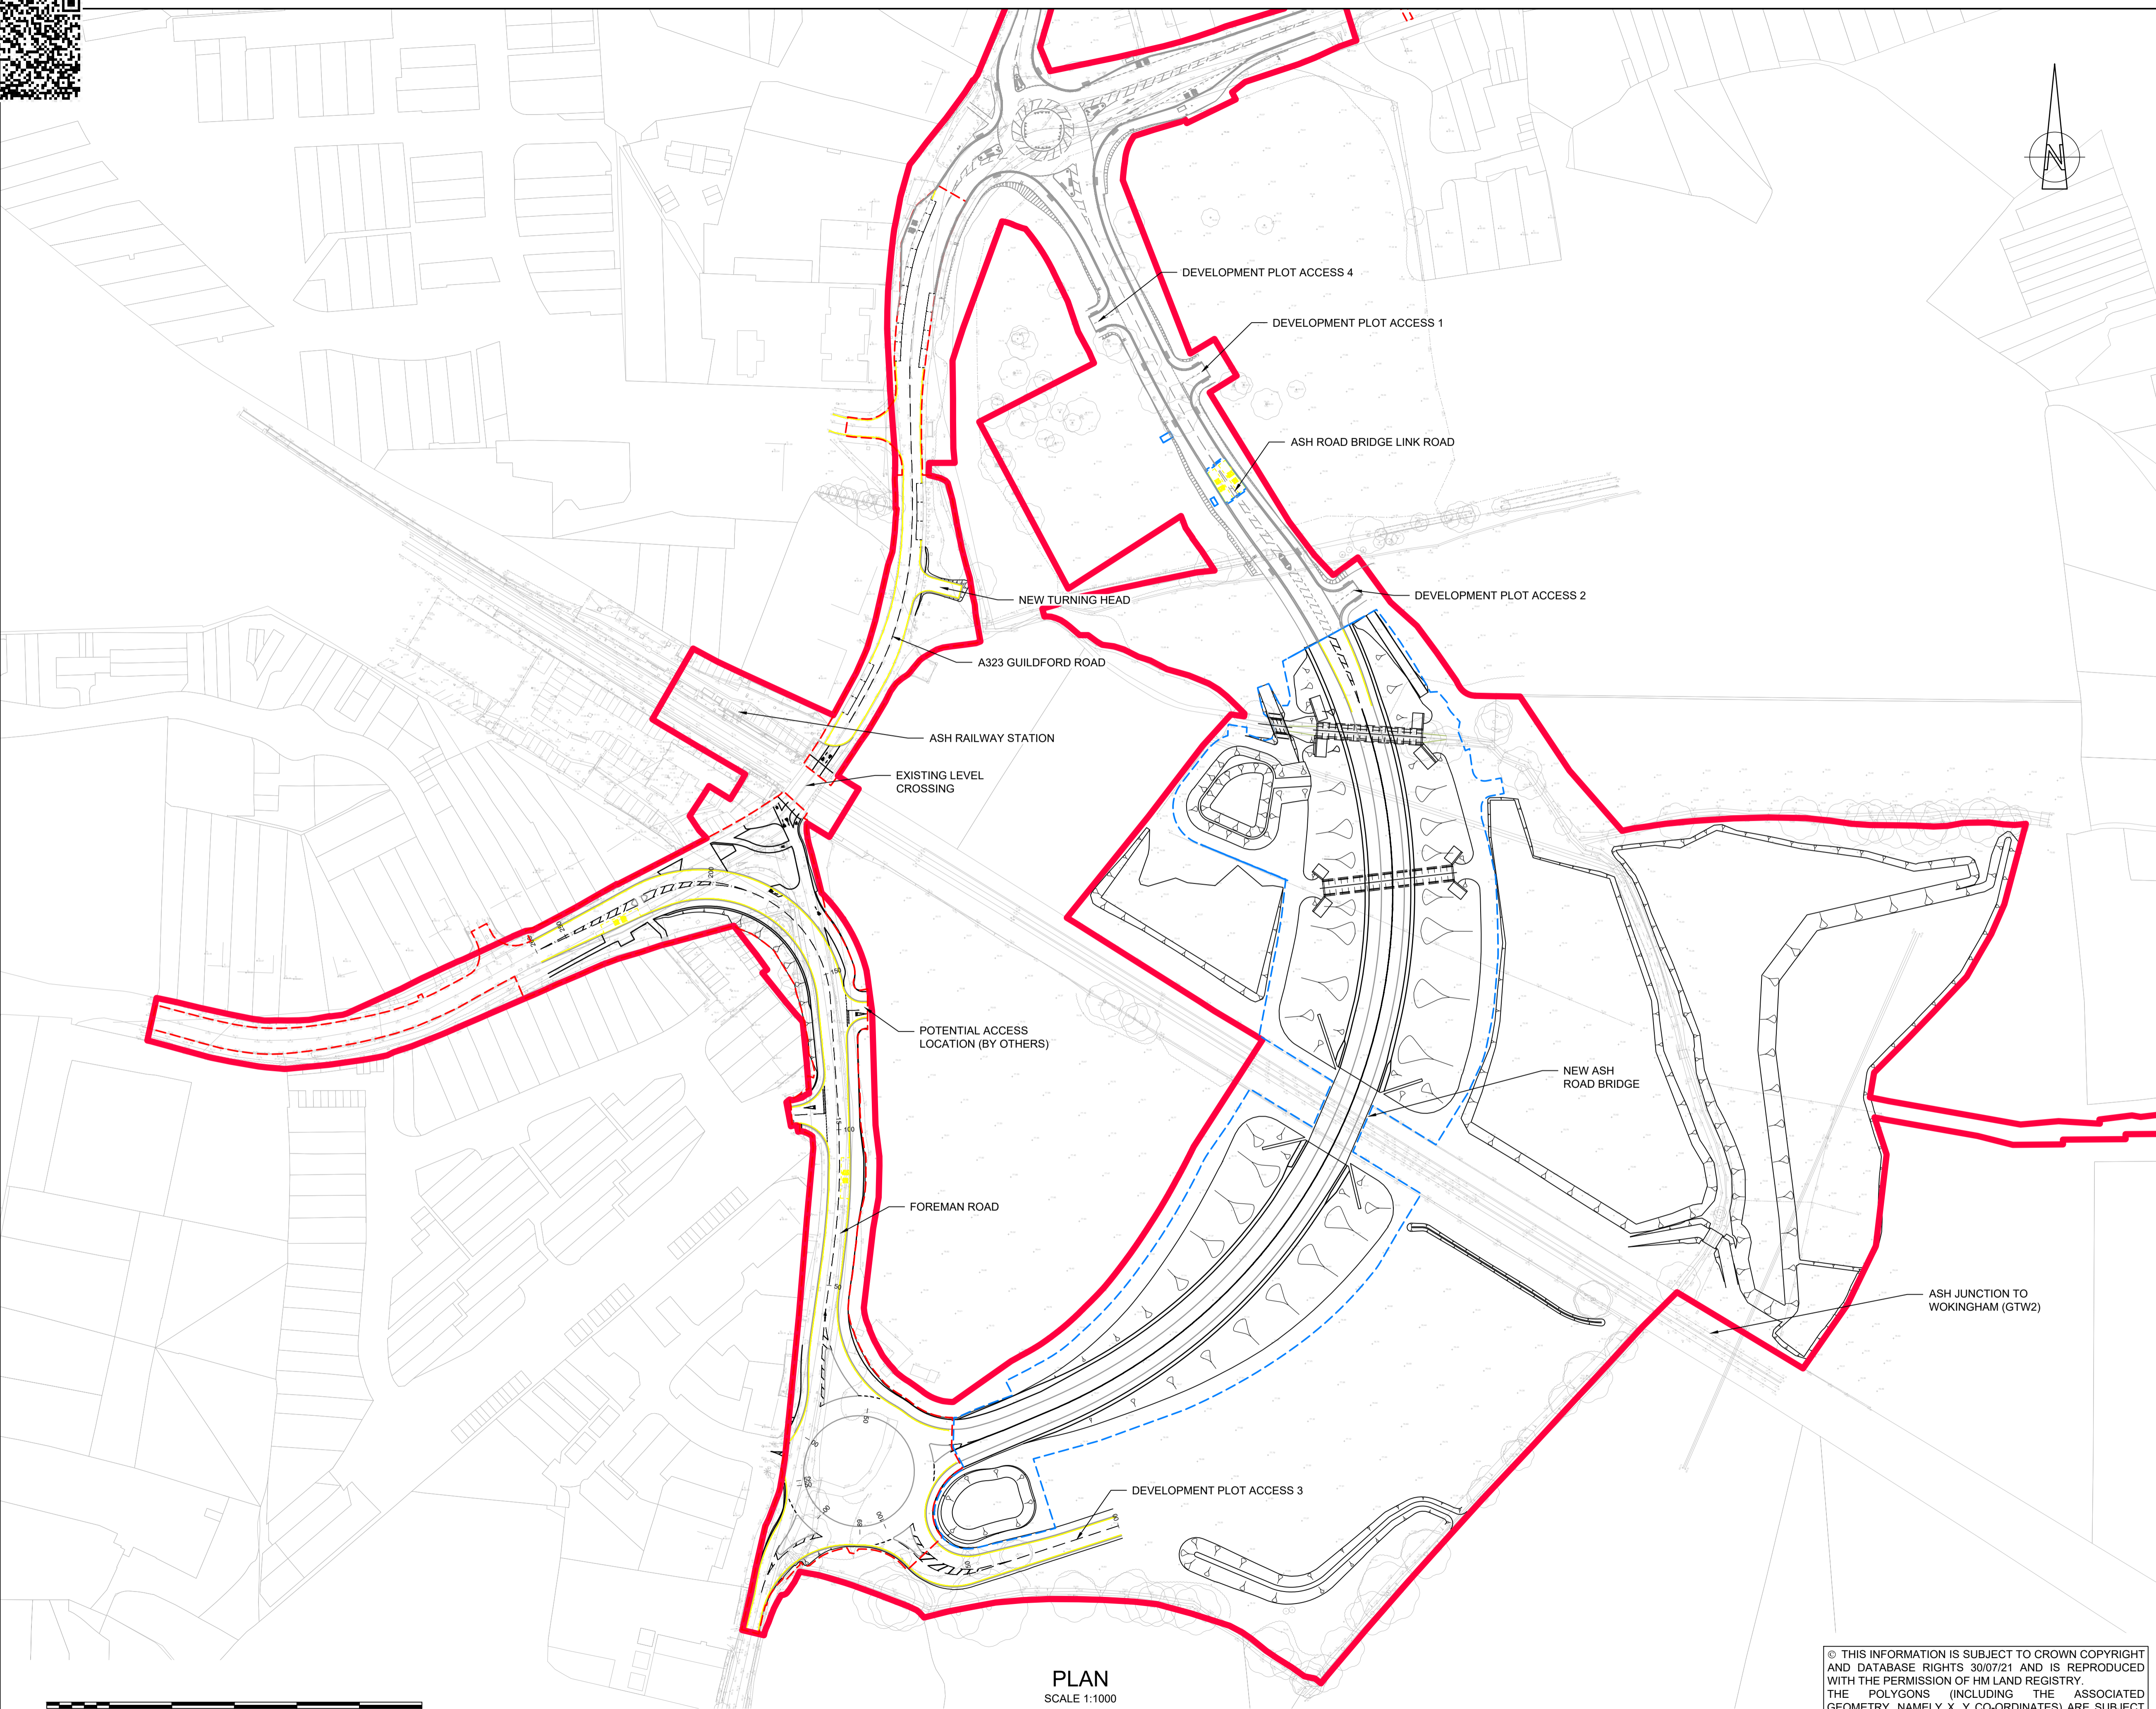

DO NOT SCALE FROM THIS DRAWING

- NOTES
1. ALL DIMENSIONS ARE IN MILLIMETRES UNLESS NOTED OTHERWISE.
 2. ALL LEVELS ARE IN METRES UNLESS NOTED OTHERWISE.

- KEY
- PLANNING BOUNDARY
 - SECTION 38 LEGAL BOUNDARY
 - SECTION 278 LEGAL BOUNDARY

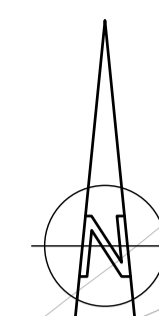

P01	CF	MBP	CMF	01/09/23	FIRST ISSUE
REV.	BY	CHKD	APPD	DATE	DESCRIPTION
CODE	DRAWING STATUS				
S4	FOR REVIEW/STAGE APPROVAL				




Tony Gee
 Tony Gee and Partners LLP
 Hardy House
 140 High Street
 Esher, Surrey
 KT10 9QJ
 Tel: 01372 461600
 www.tonygee.com
 Consulting Engineers

VolkerFitzpatrick



ASH ROAD BRIDGE

HIGHWAY SITE PLAN GENERAL ARRANGEMENT

 

PLAN
SCALE 1:1000

© THIS INFORMATION IS SUBJECT TO CROWN COPYRIGHT AND DATABASE RIGHTS 30/07/21 AND IS REPRODUCED WITH THE PERMISSION OF HM LAND REGISTRY. THE POLYGONS (INCLUDING THE ASSOCIATED GEOMETRY, NAMELY X, Y CO-ORDINATES) ARE SUBJECT TO CROWN COPYRIGHT AND DATABASE RIGHTS 30/07/21 ORDNANCE SURVEY 100026316.

Drawing No. ASHB-VFTG-HGN-ML-DR-CH-0171		
DRAWN : TCH	DESIGNED : DJF	REVISION
SCALE : 1:1000	ORIGINAL SIZE : A1	P01